


SOUTH

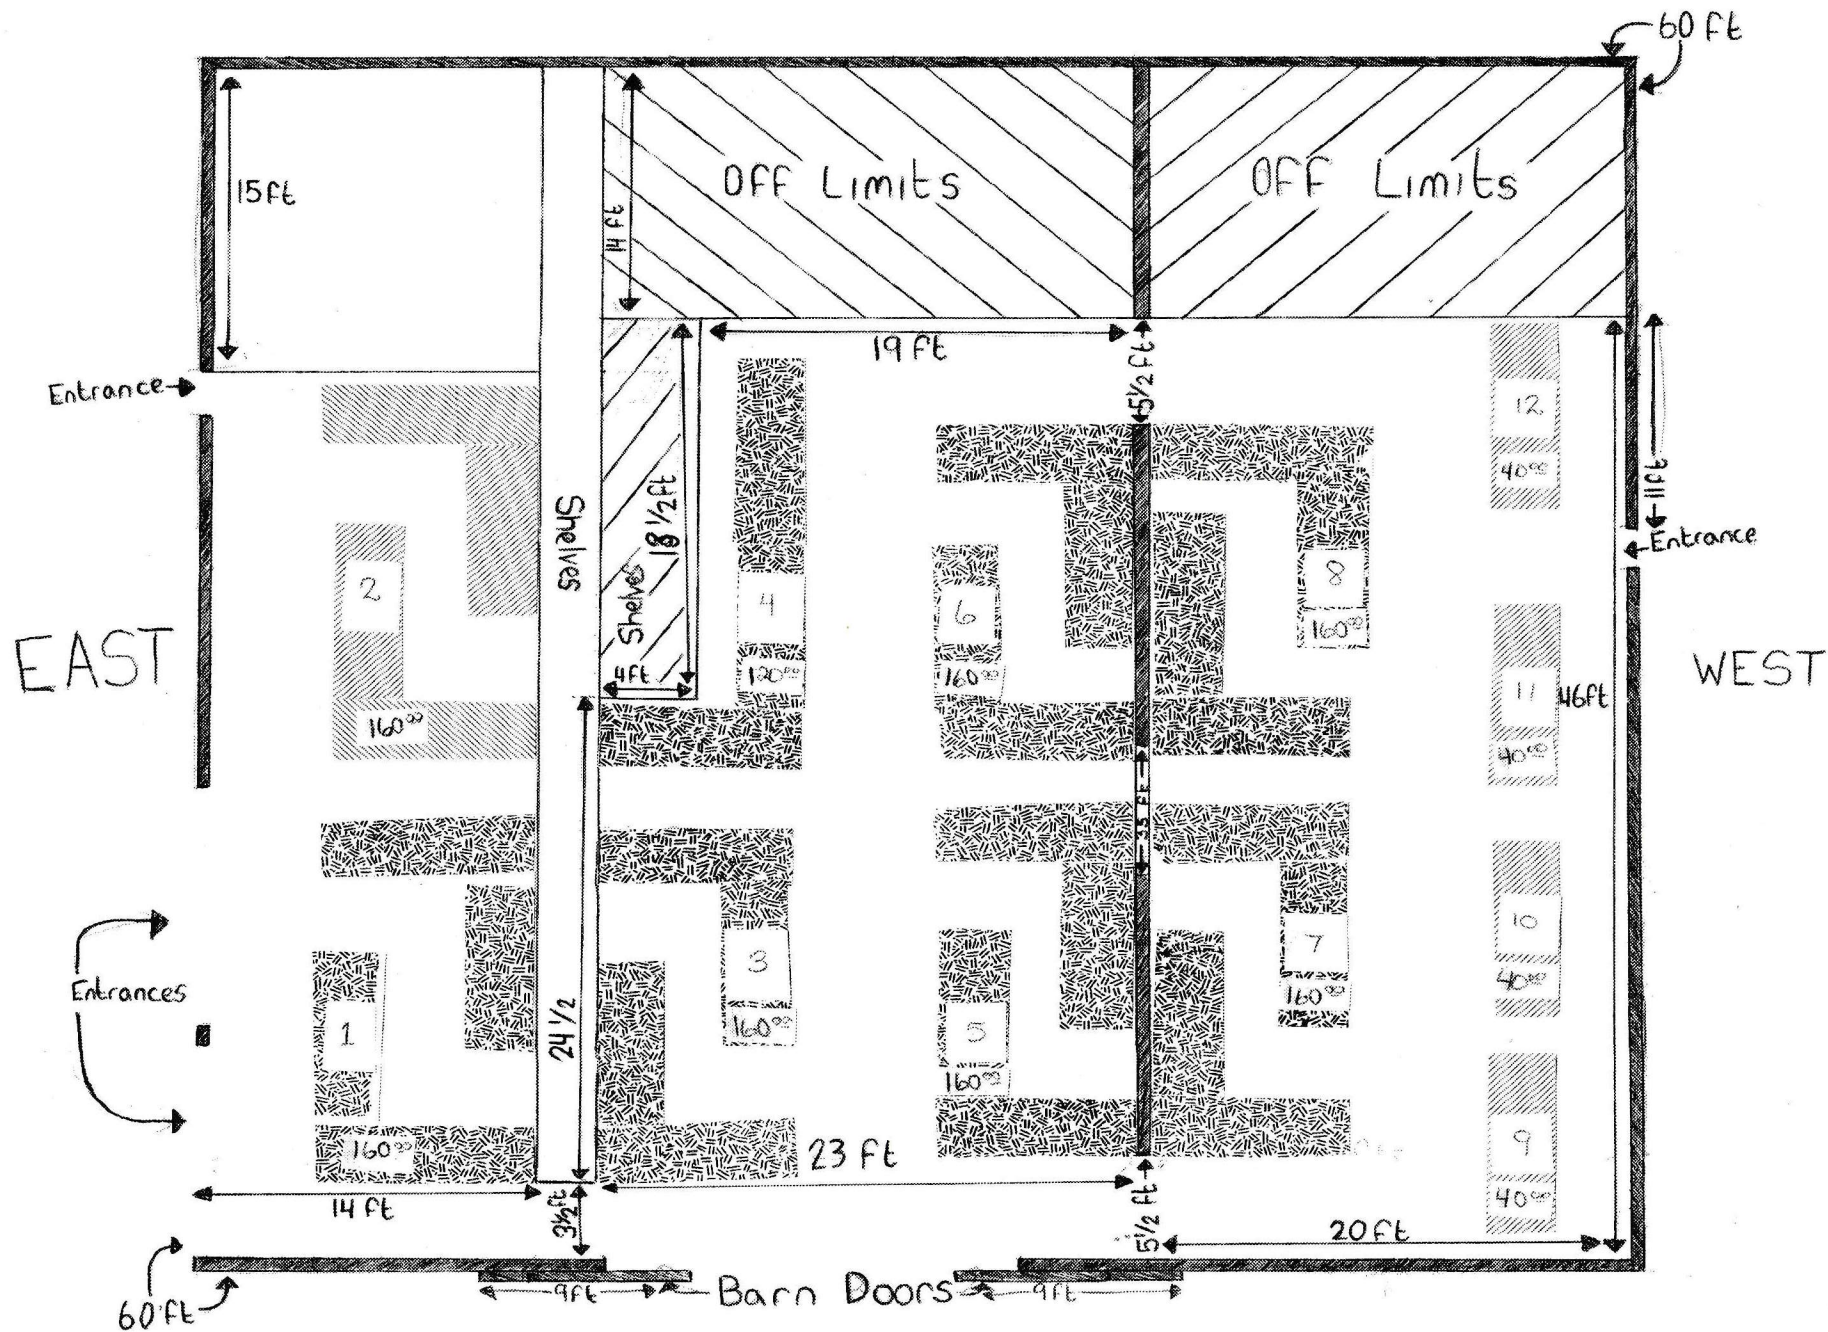

Front of Barn

NORTH